



This drawing is to be read in conjunction with the manufacturer's installation recommendations

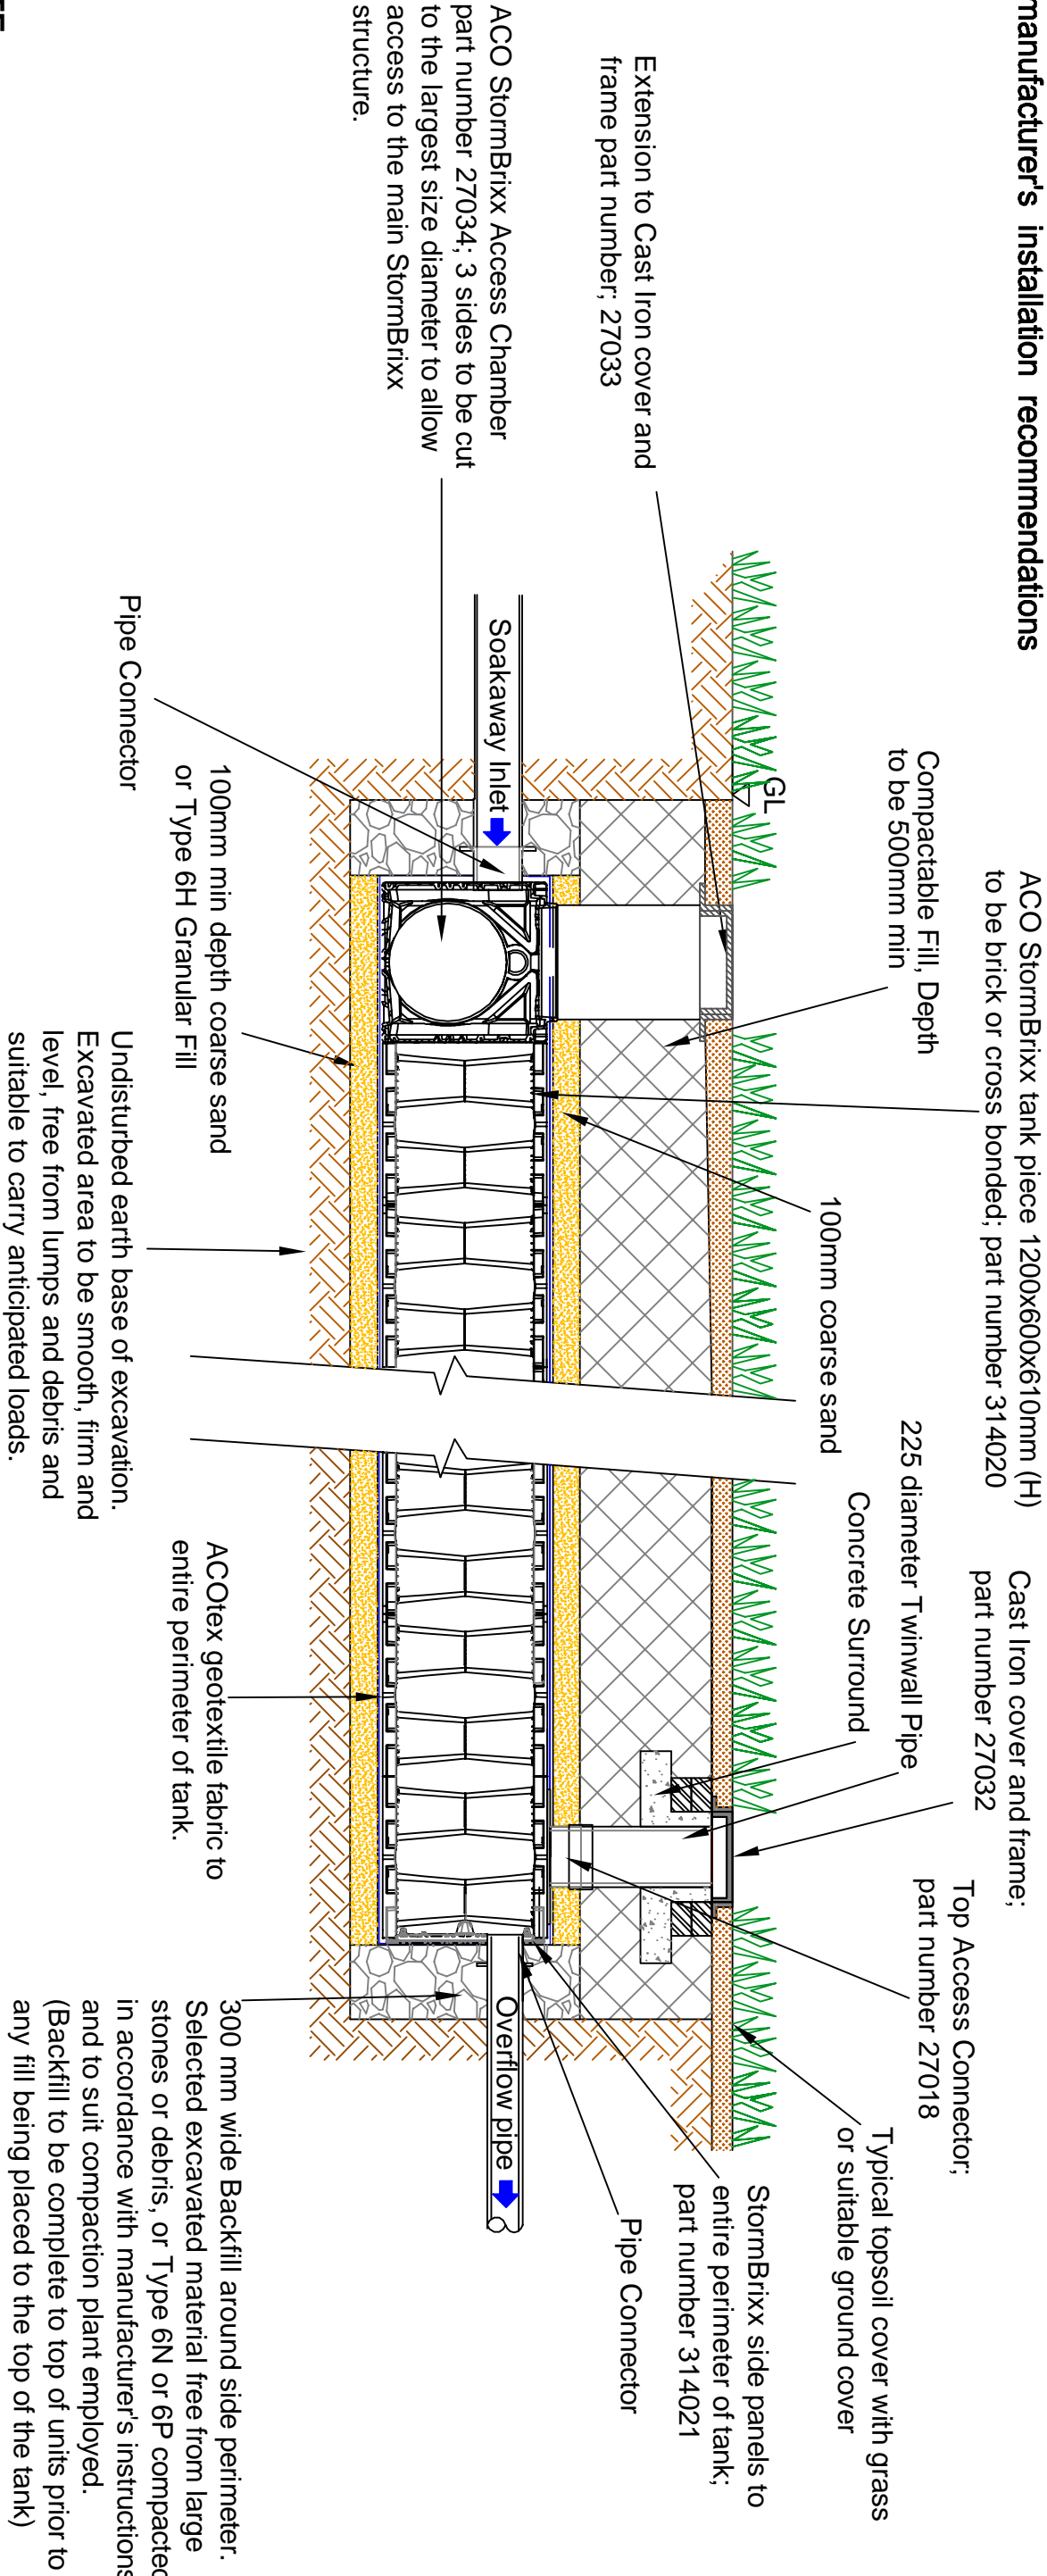

NOTE:

Top covers part number 314022 shown below to be installed on top layer of StormBrixx Modules only.

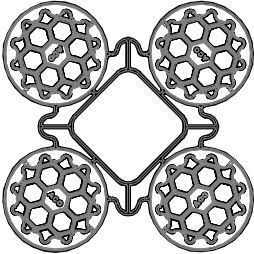

Minimum cover depths (1) over the top of ACO StormBrixx	
Location	Minimum cover depth (m) (4)
Non-Trafficked areas i.e. Landscaping	0.5 (2)
Car parks, vehicle use up to 2500kg gross mass	0.6
Car parks, occasional vehicle greater than 2500kg (3) gross mass	0.8
Occasional HGV traffic up to 44000kg GVW (HA loading)	Please consult with ACO


(1) Assumes 27 degree load distribution through fill material and overlaying surface asphalt or block paving
(2) Minimum cover depth to avoid accidental damage from gardening/landscaping work
(3) Occasional Trafficking by refuse collection or similar vehicles (typically one per week)
(4) Please check minimum frost cover depths for geographical location

DR R.HILL

Scale:

N/A @ A3

Projection: ISO-E

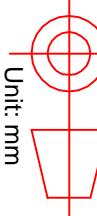

Information contained in this drawing is a copyright property of ACO and shall not be reproduced without written permission of ACO Technologies is prohibited.

Date	Name	Checked by	Drawing No.
Drawn 14.11.11	RS	NR	
Updated 14.11.11	RS	NR	

E1-E01-081-3

Issue A

ACO STORMBRIXX SOAKAWAY Landscaped area (with overflow)