


Upravljačka kutija (postavlja se na levu ili desnu stranu jedinice ili obližnji zid)

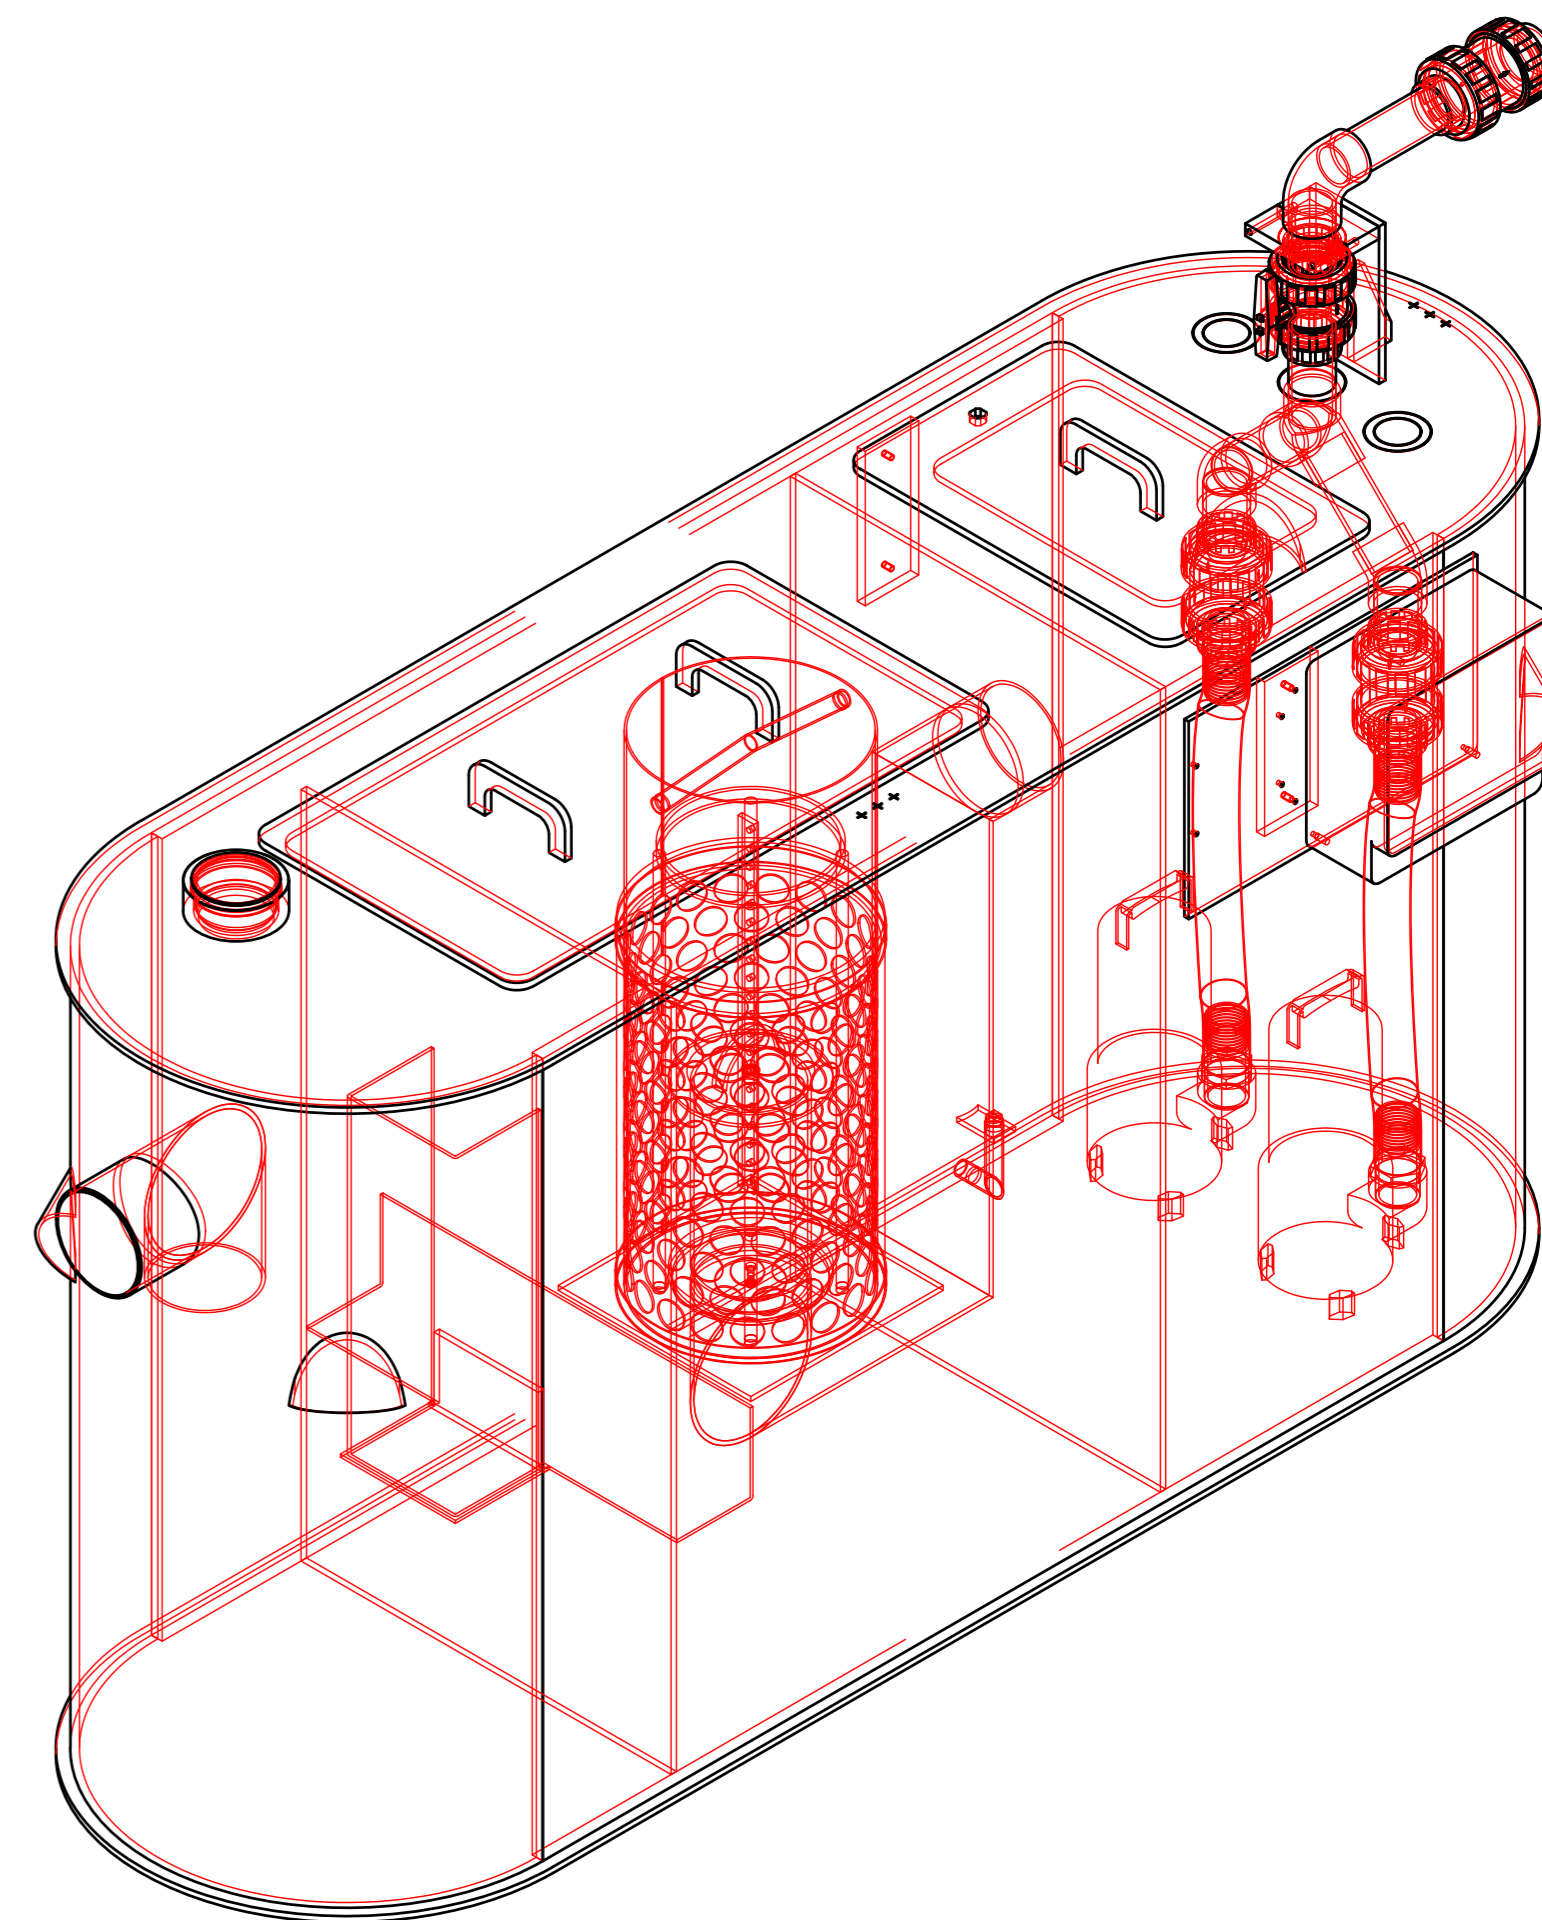

	ACO Građevinski elementi d.o.o. III Industrijska zona bb, tel: +381 22 811 580 22134 Kmješevci fax: +381 22 811 590 www.aco.rs e-mail: aco@aco.rs	razmera:	R 1:10	NAZIV:	ACO Oleolift P NS6 ST600 garažni separator sa integrisanim duo pumpama (1-5m)
	Br.art.	418604.P206			