



ACO Oleopator-FST-G-H NS100/10000

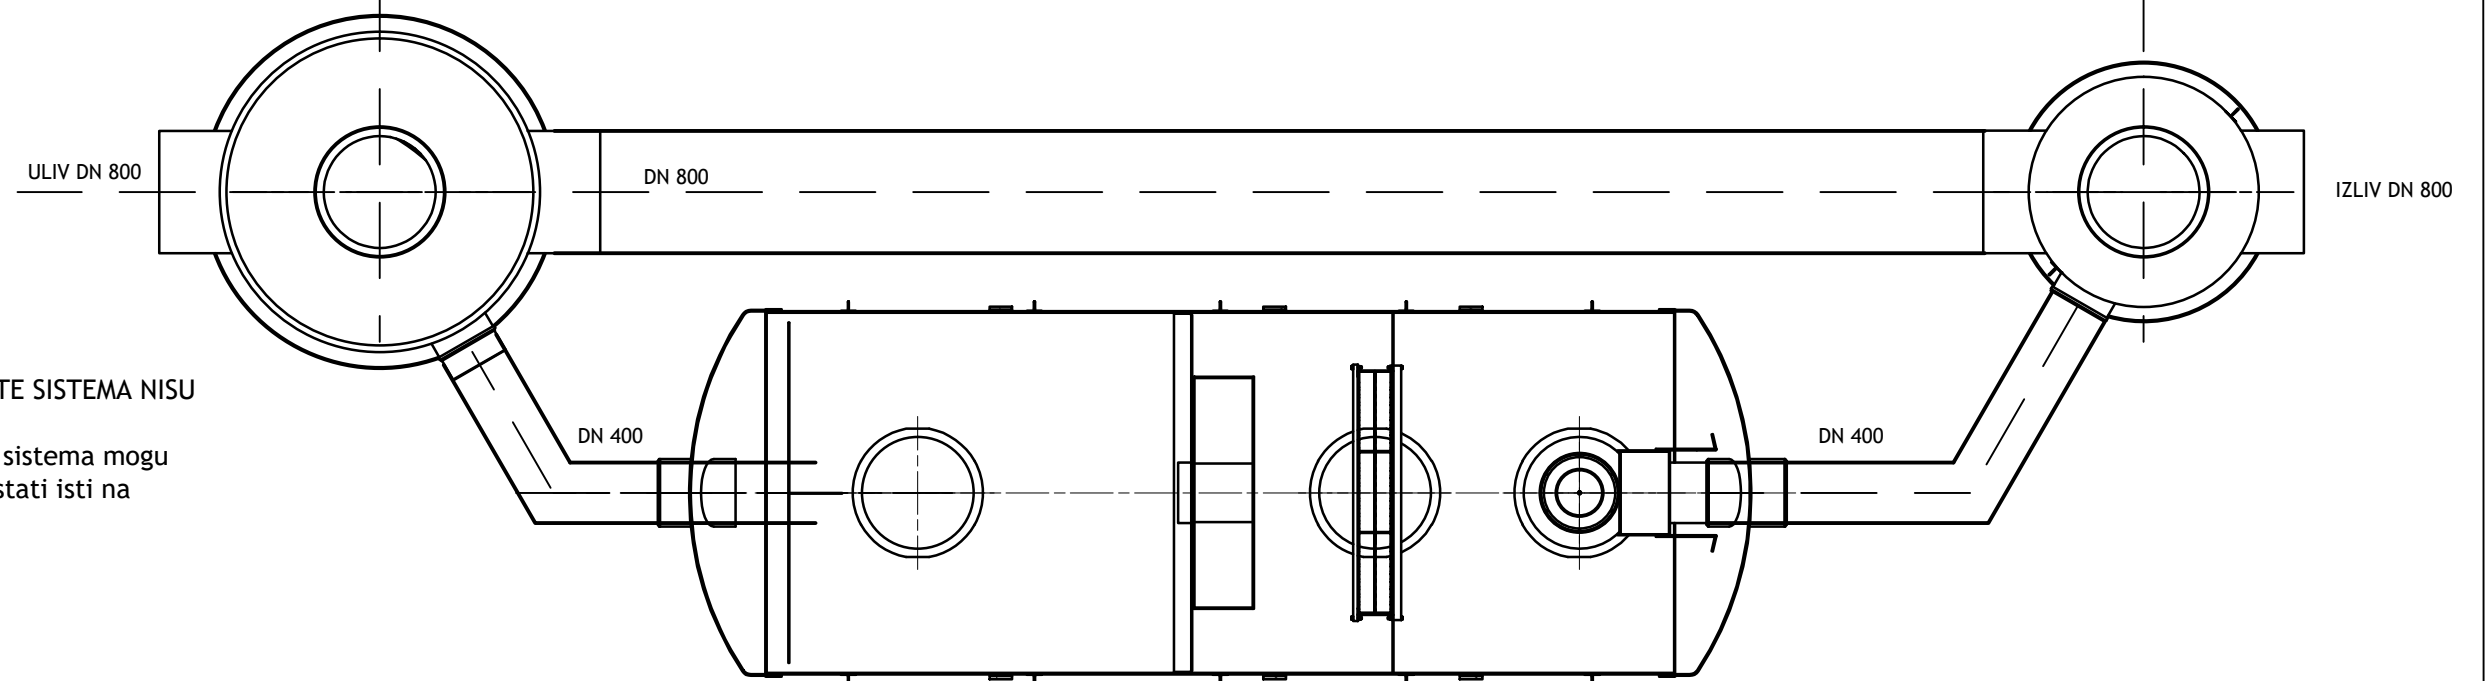

CEVI KOJE POVEZUJU ELEMENTE SISTEMA NISU DEO ISPORUKE  
 Rastojanja između elemenata sistema mogu biti manja ali uglovi moraju ostati isti na cevima koje ih povezuju

 <p>ACO Građevinski elementi d.o.o.          Mala pruga 39a          11283 Beograd          www.aco.rs</p>	<p>razmera:</p>	<p>R 1:50</p>	<p>NAZIV:          ACO OLEOPATOR-BYPASS G-FST          NS100/1000 ST10000 EXT</p>
---	-----------------	---------------	---