


ORIJENTACIONE VISINE PRILIKOM MONTAŽE:
 (sve mere prekontrolisati pre montaže)

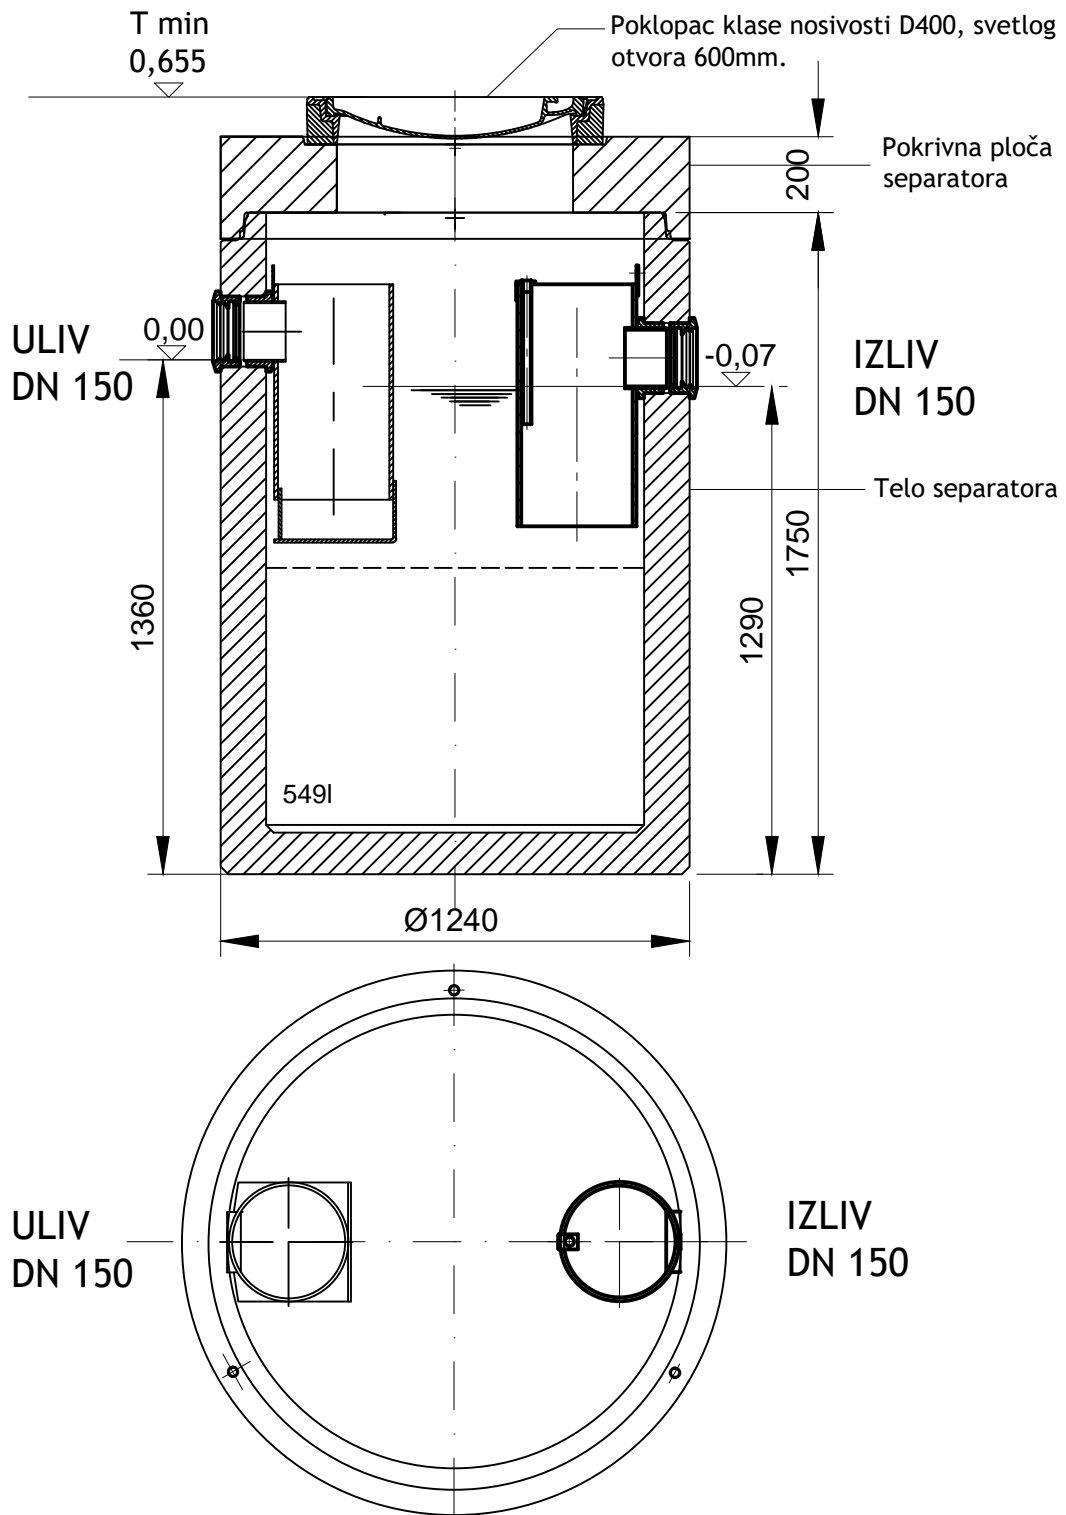

ACO Građevinski elementi d.o.o.

Mala pruga 39a
 11283 Beograd
 www.aco.rs

tel: +381(0)4141580
 fax: +381(0)4141590
 e-mail: aco@aco.rs

Standardna verzija i
 verzija sa nadvišenjem

razmera:

R 1:20

NAZIV:

ACO LIPUMAX C-FST NS4/400 D400